
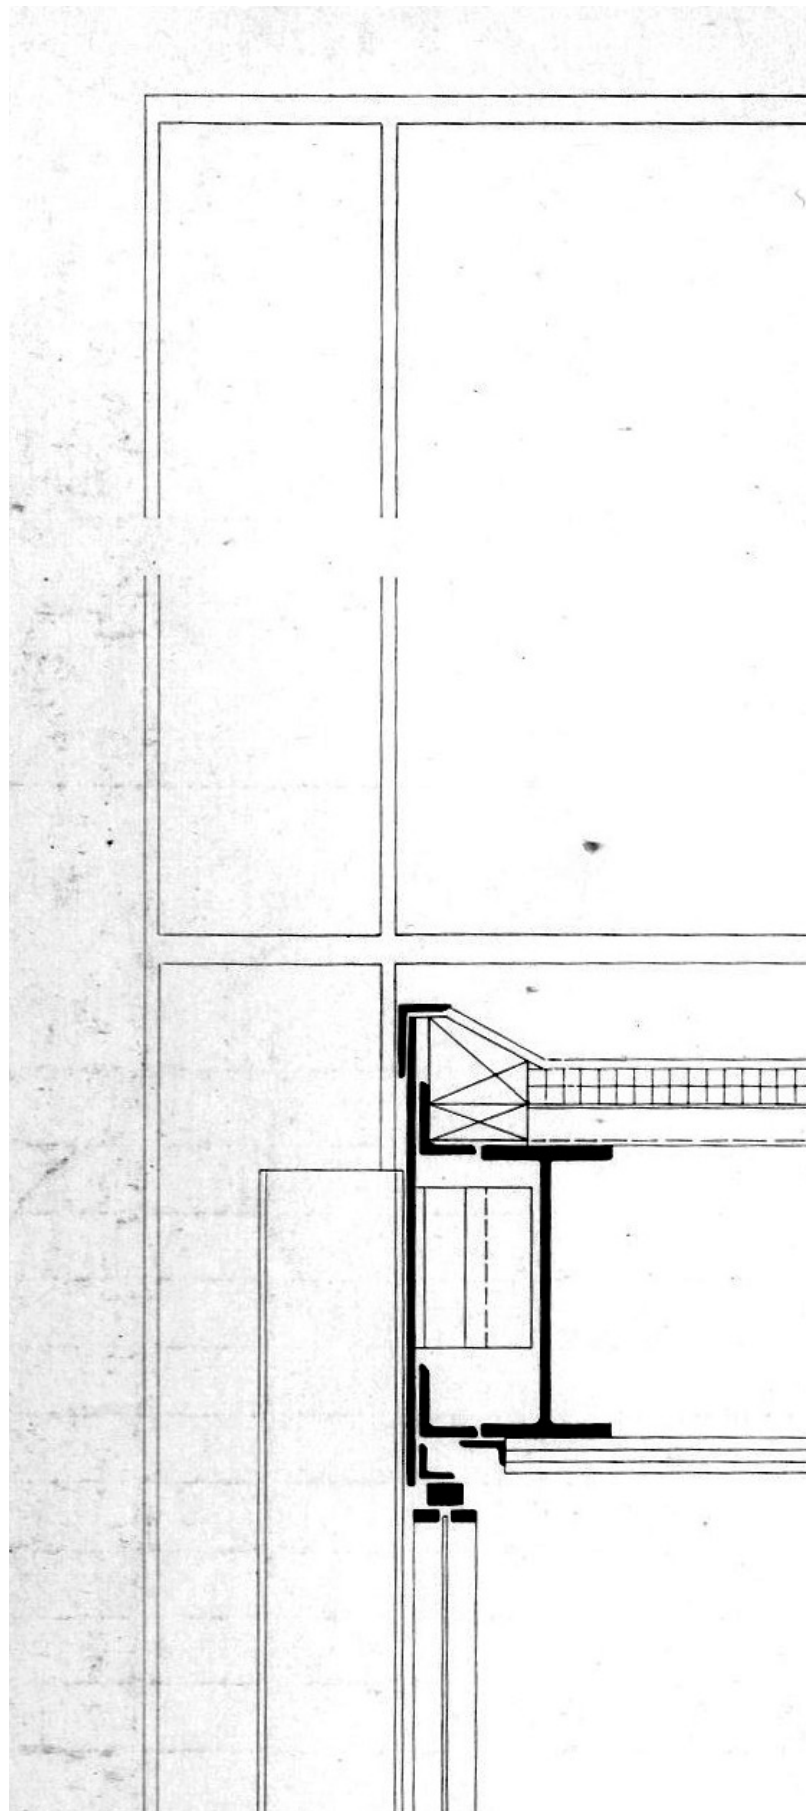


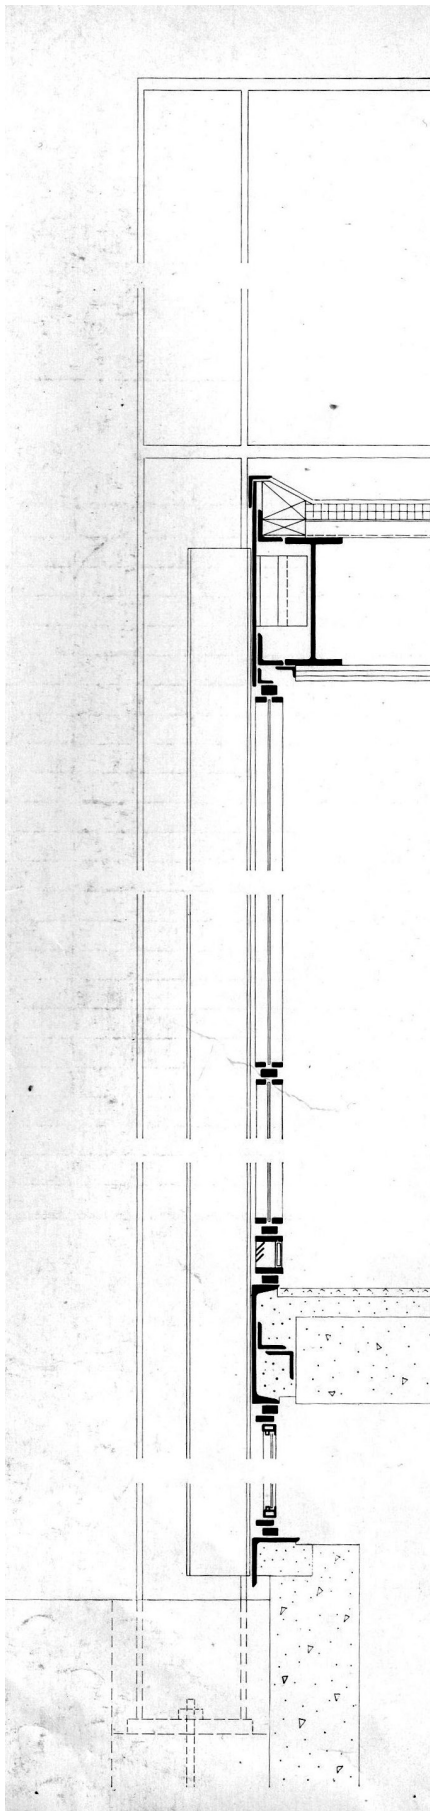

IIT CROWN HALL 1950-1956