




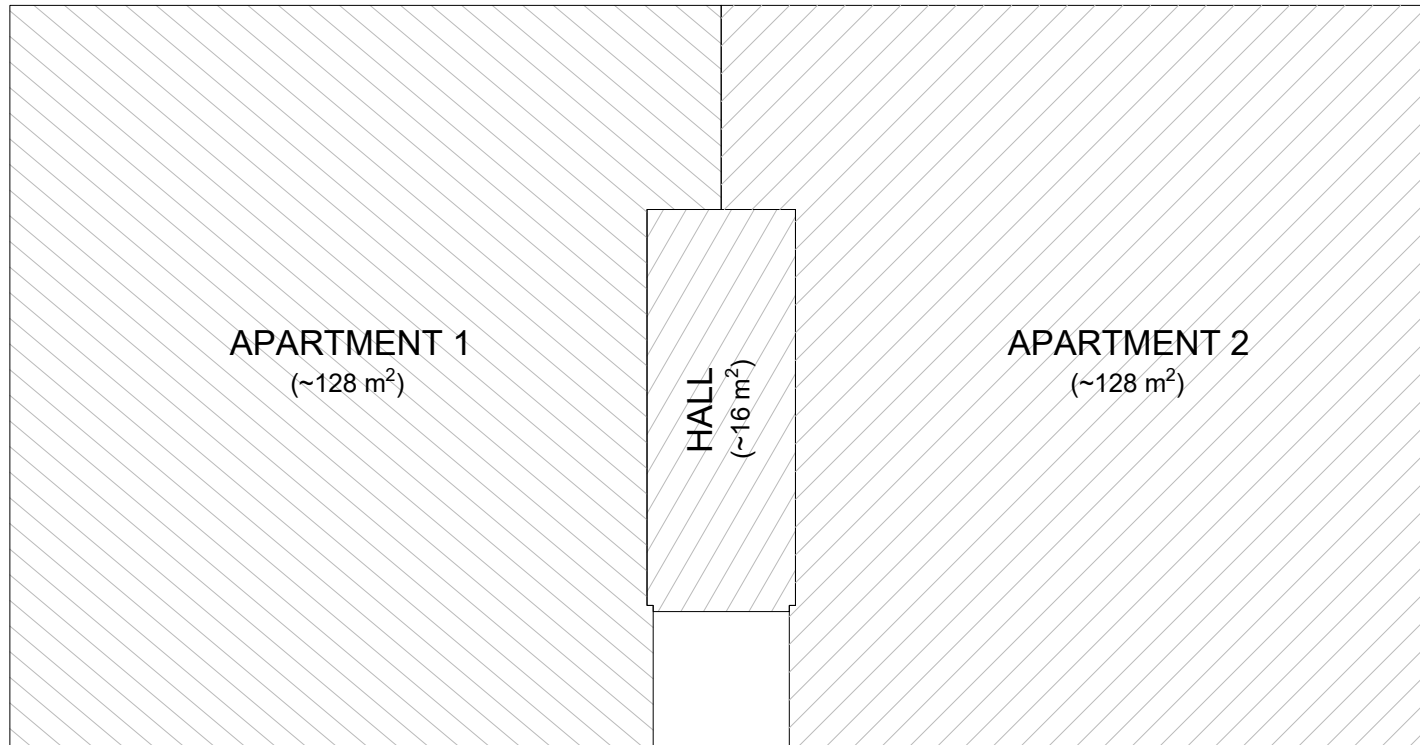


GROUND FLOOR

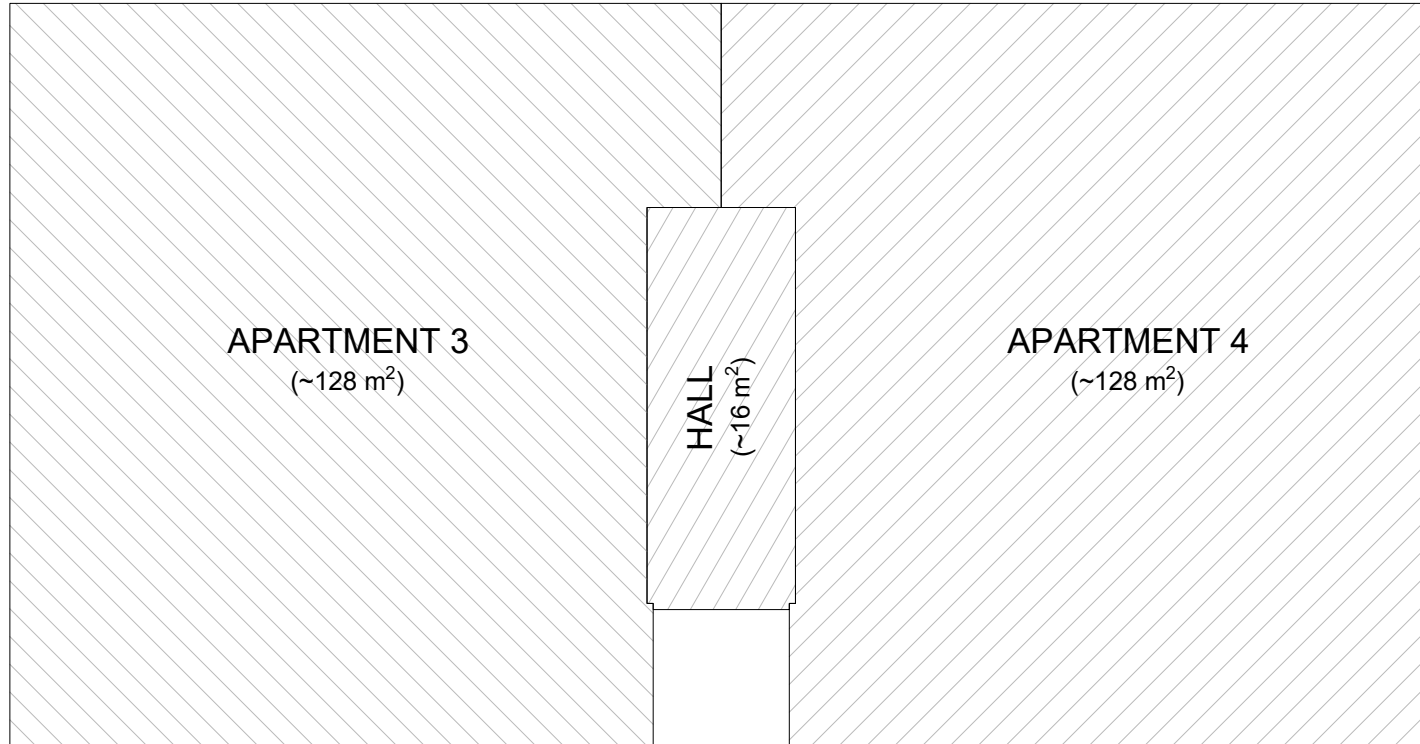

FIRST FLOOR

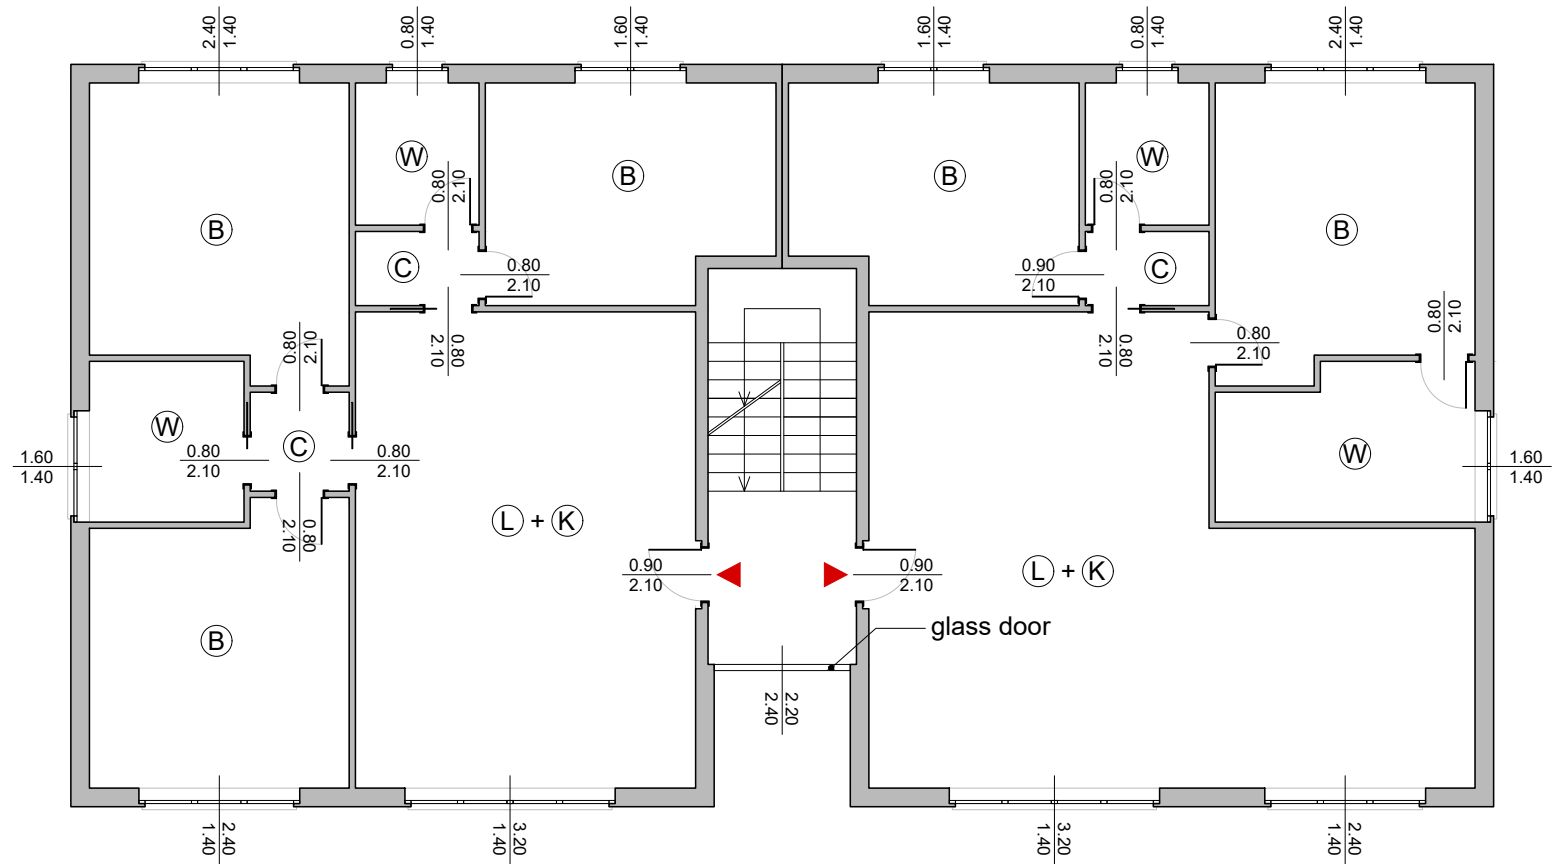


GROUND FLOOR

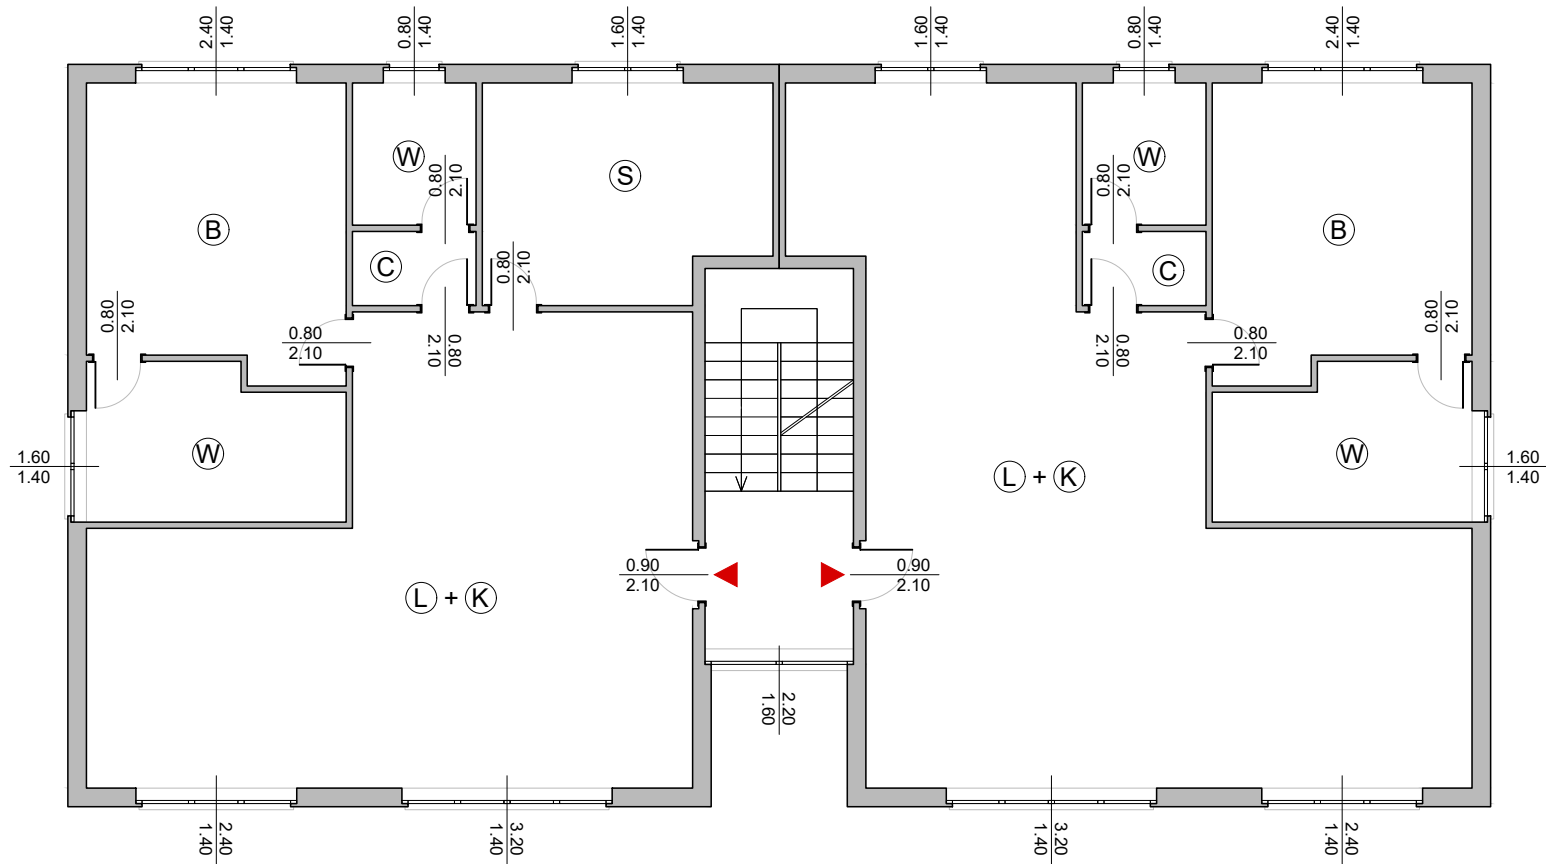


FIRST FLOOR

- Ⓑ Bedroom
- Ⓒ Corridor
- Ⓗ Hall
- Ⓚ Kitchen
- Ⓛ Living room
- Ⓢ Studio
- Ⓦ Bathroom

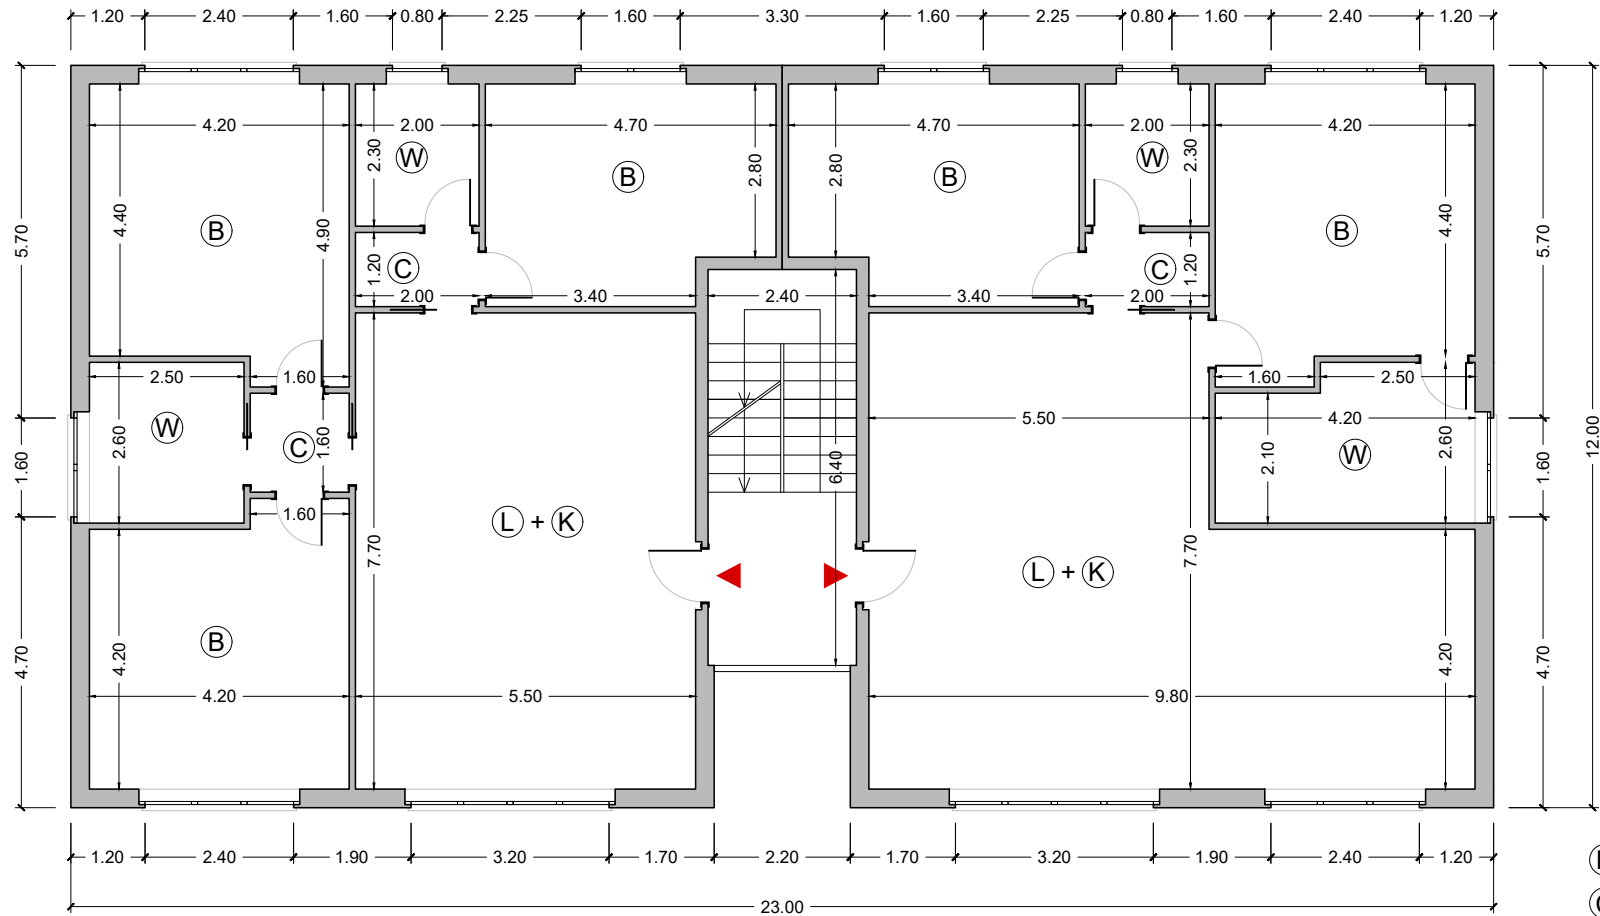


GROUND FLOOR

- Ⓑ Bedroom
- Ⓒ Corridor
- Ⓗ Hall
- Ⓚ Kitchen
- Ⓛ Living room
- Ⓢ Studio
- Ⓦ Bathroom

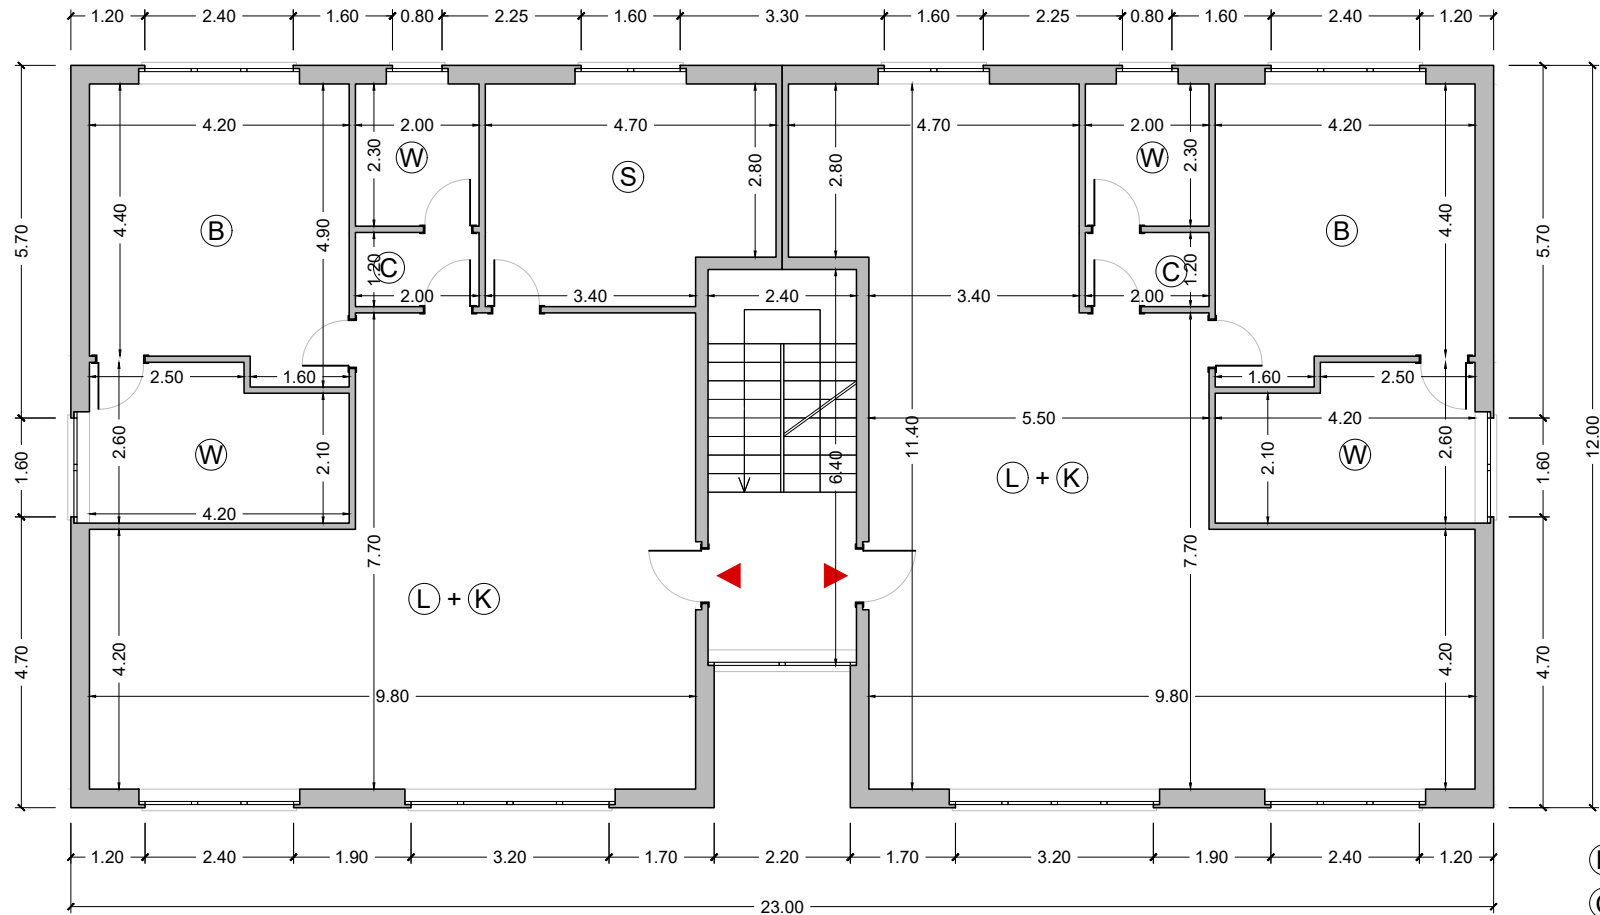


FIRST FLOOR


- Ⓑ Bedroom
- Ⓒ Corridor
- Ⓗ Hall
- Ⓚ Kitchen
- Ⓛ Living room
- Ⓢ Studio
- Ⓦ Bathroom

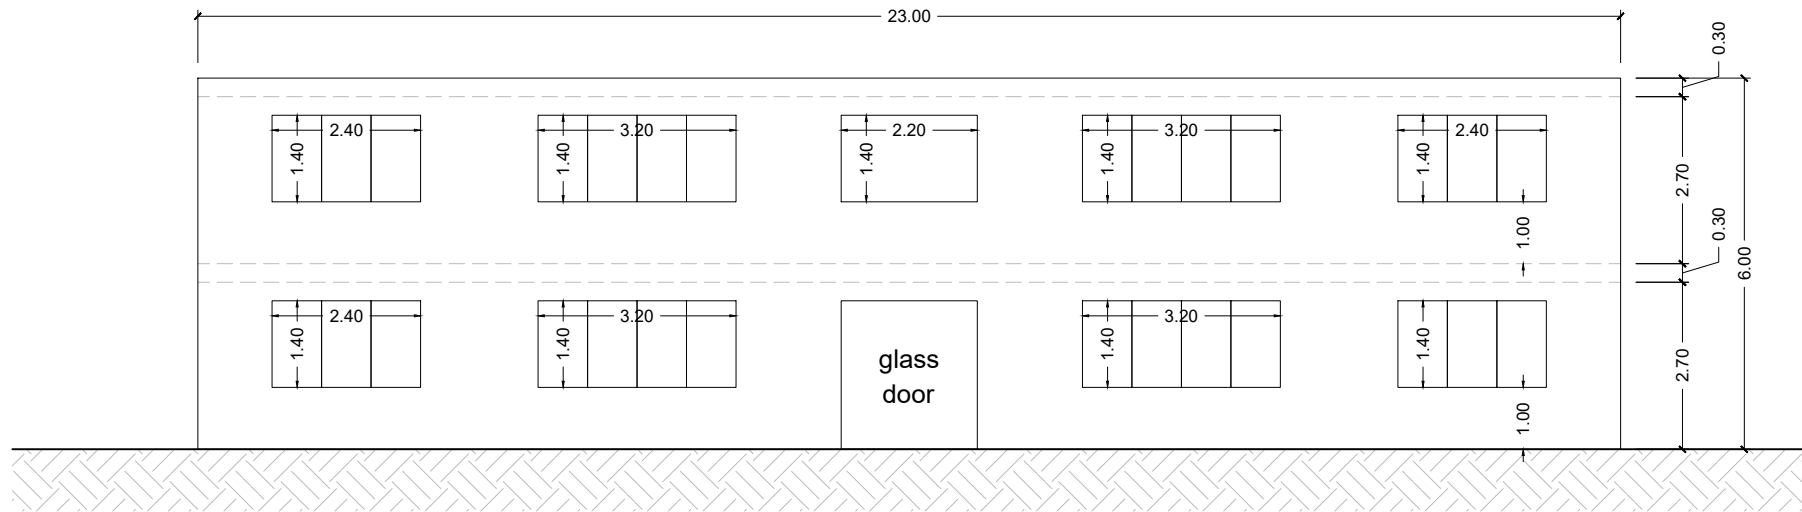


FRONT VIEW

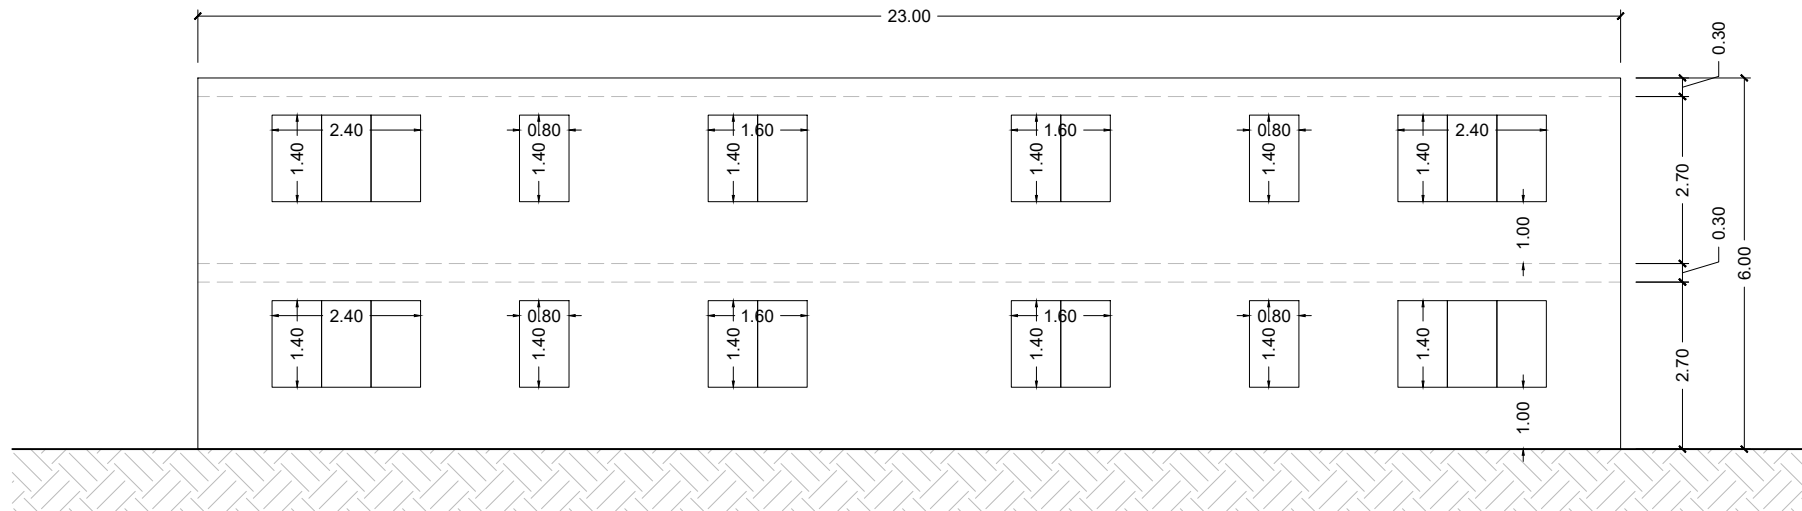

BACK VIEW

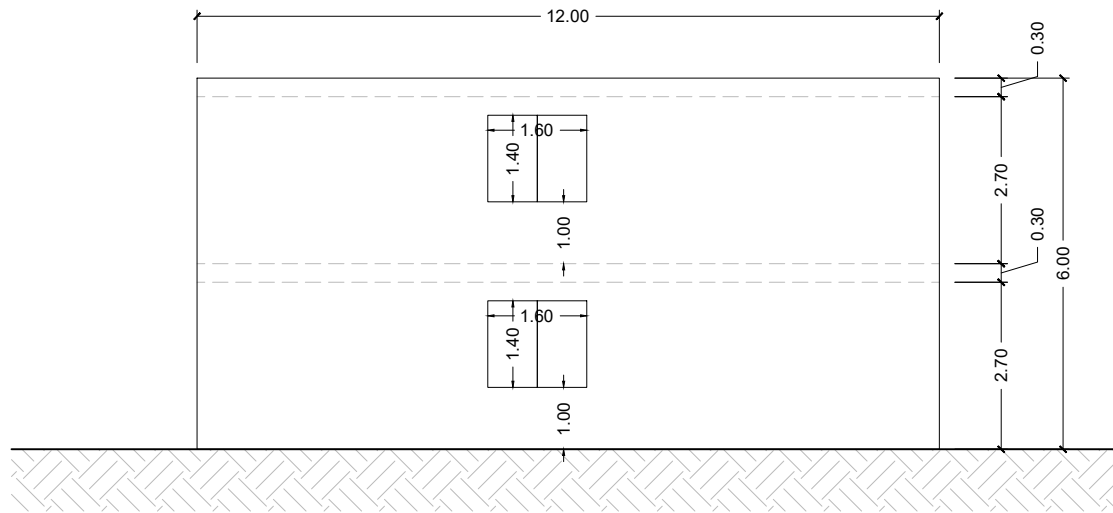

RIGHT-SIDE VIEW

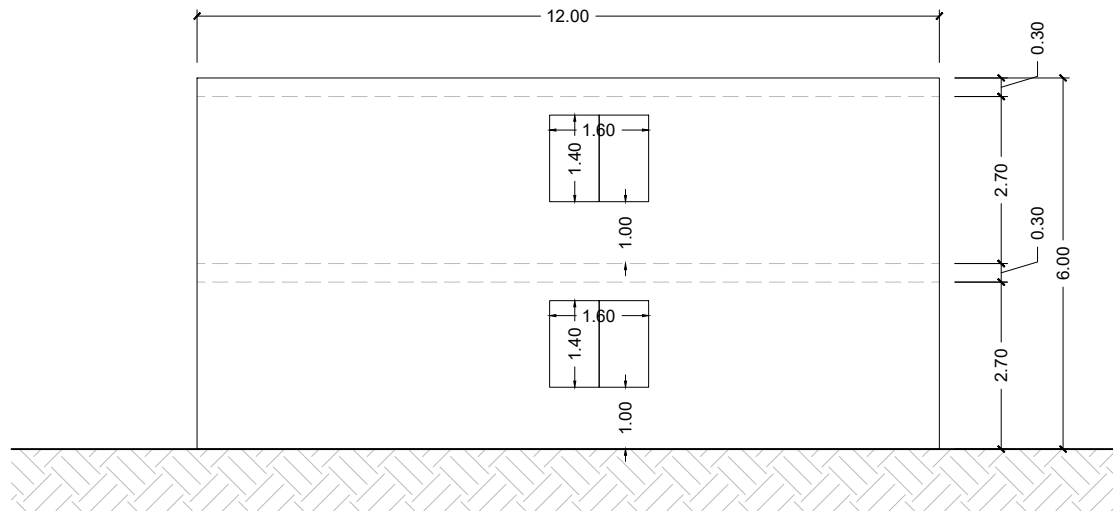

LEFT-SIDE VIEW