


GROUND FLOOR

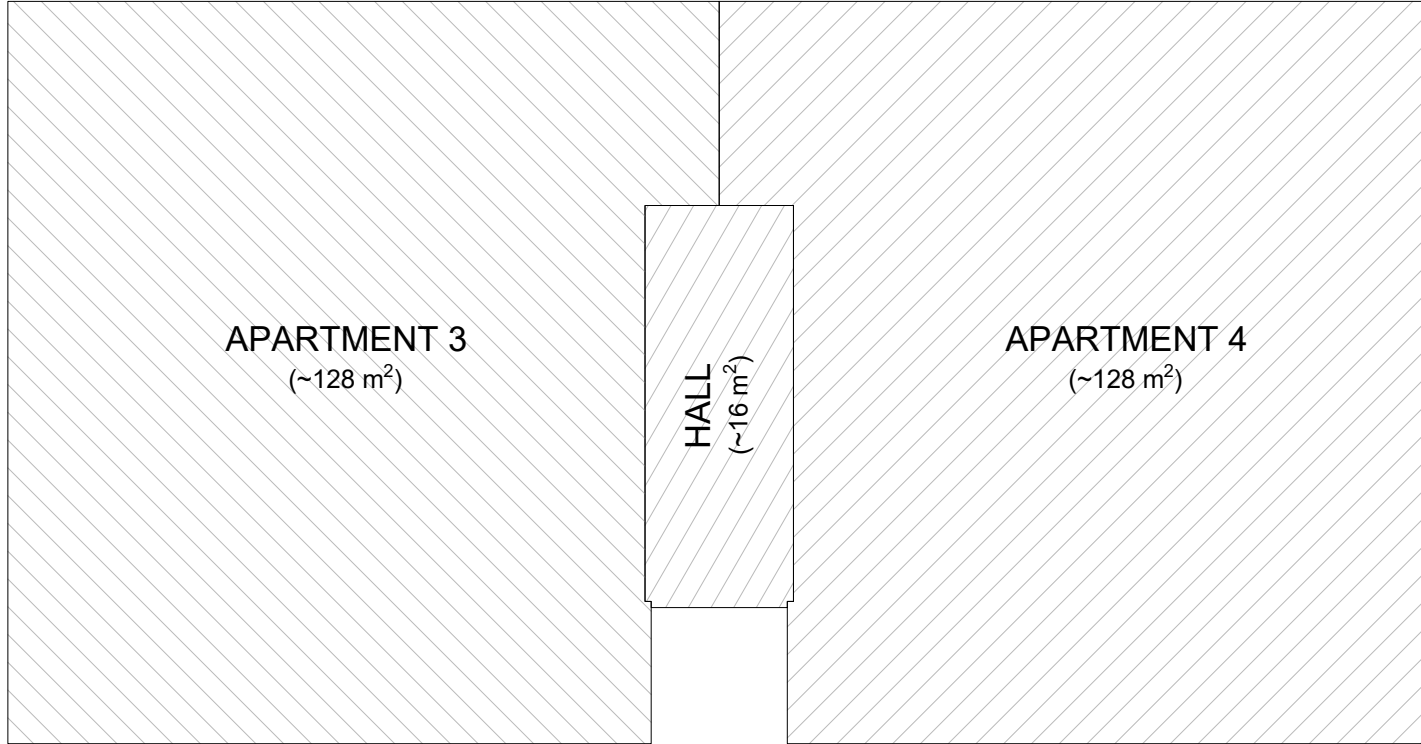


APARTMENT 3  
(~128 m<sup>2</sup>)

HALL  
(~16 m<sup>2</sup>)


APARTMENT 4  
(~128 m<sup>2</sup>)

FIRST FLOOR

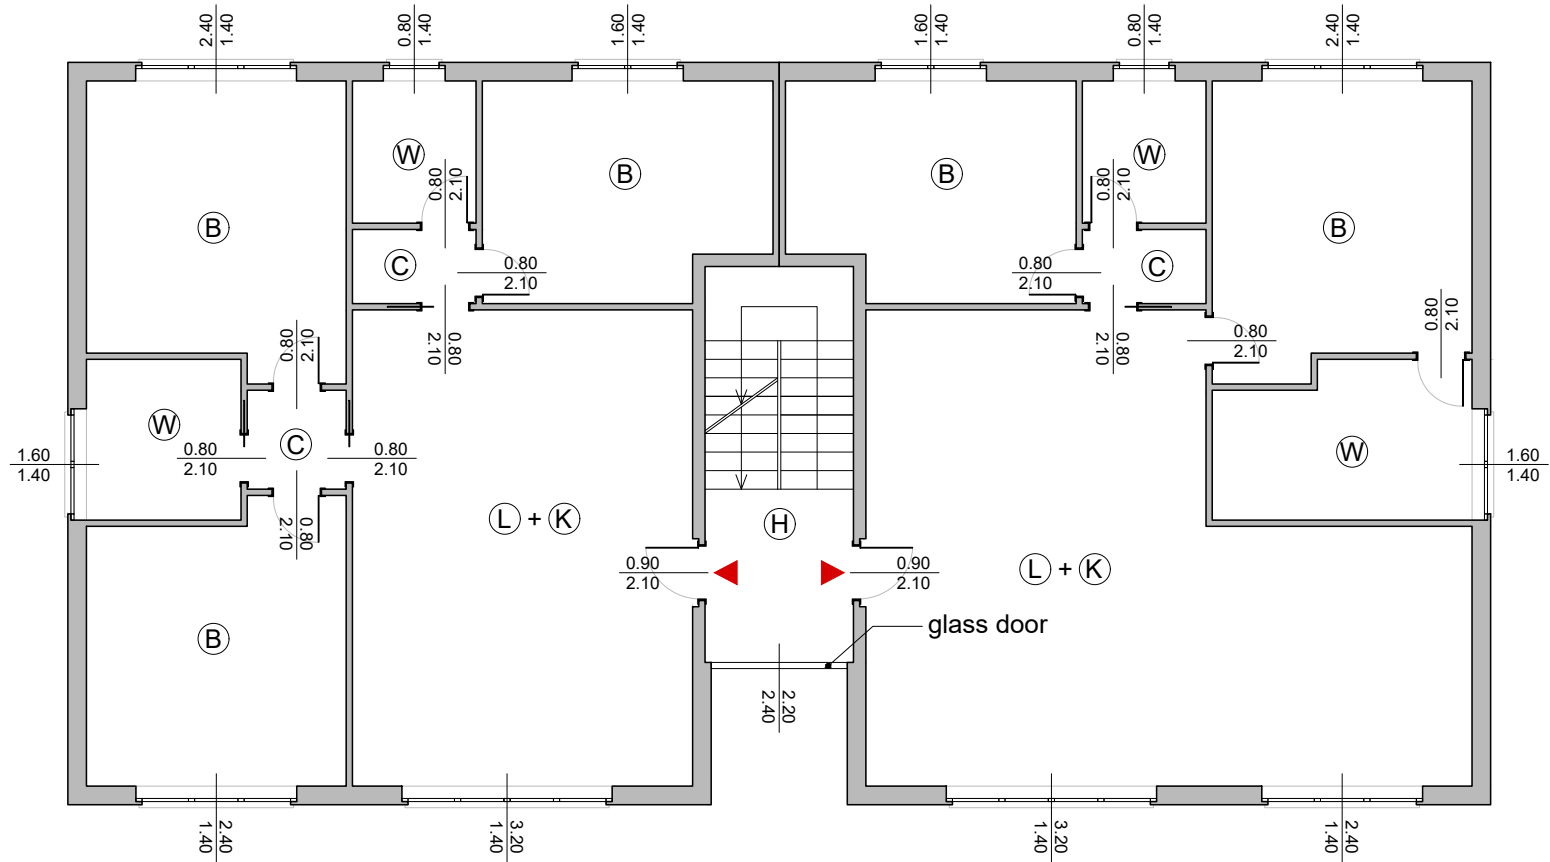


# GROUND FLOOR

- ⓑ Bedroom
- ⓒ Corridor
- ⓓ Hall
- Ⓚ Kitchen
- Ⓛ Living room
- Ⓢ Studio
- Ⓦ Bathroom

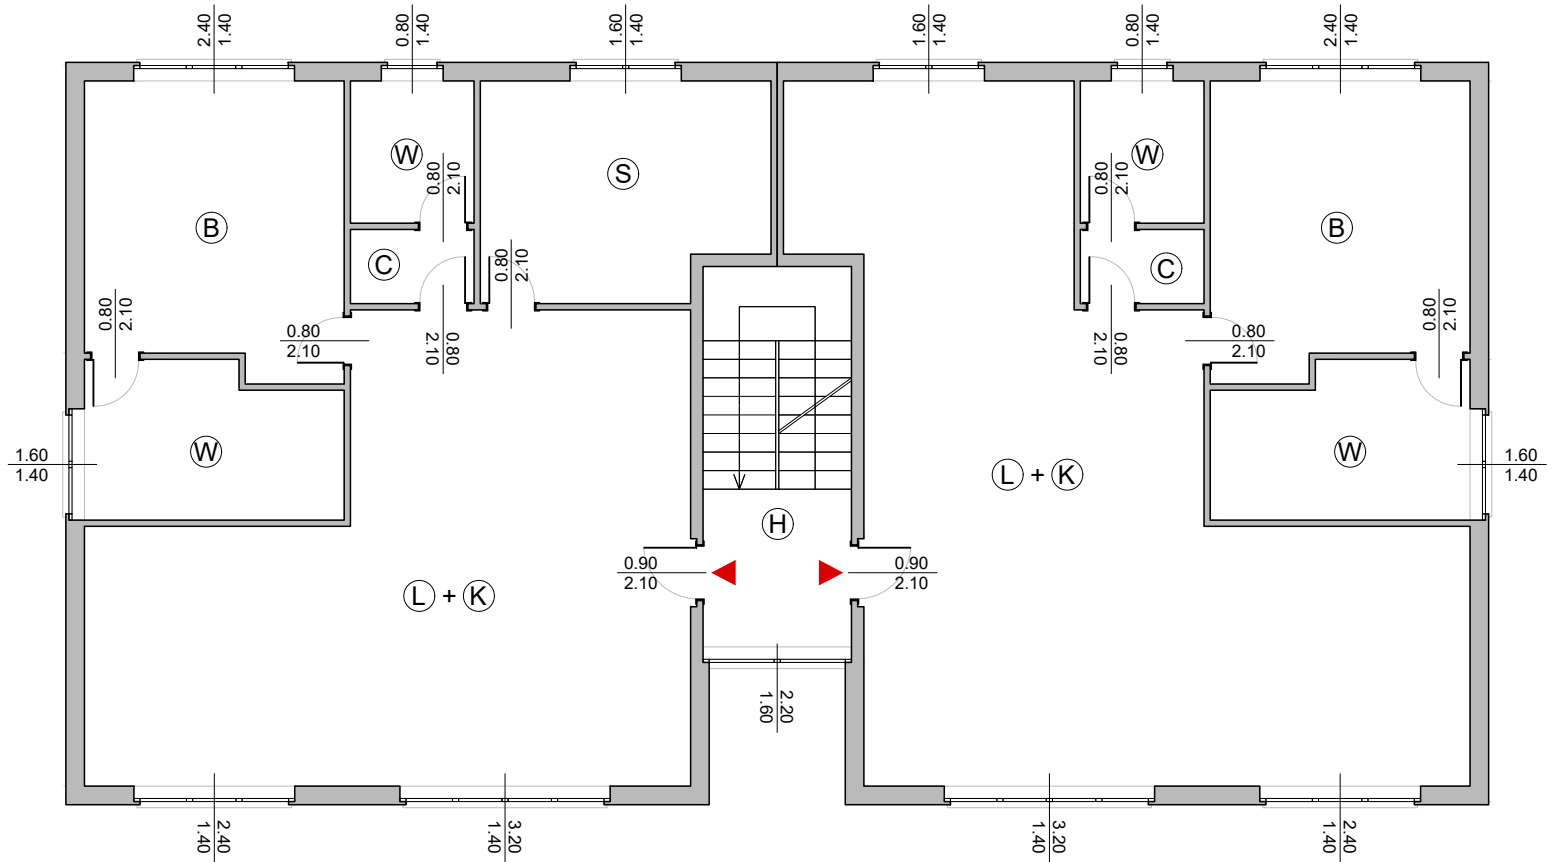


FIRST FLOOR

- ⓑ Bedroom
- ⓒ Corridor
- ⓓ Hall
- Ⓚ Kitchen
- Ⓛ Living room
- Ⓢ Studio
- Ⓦ Bathroom

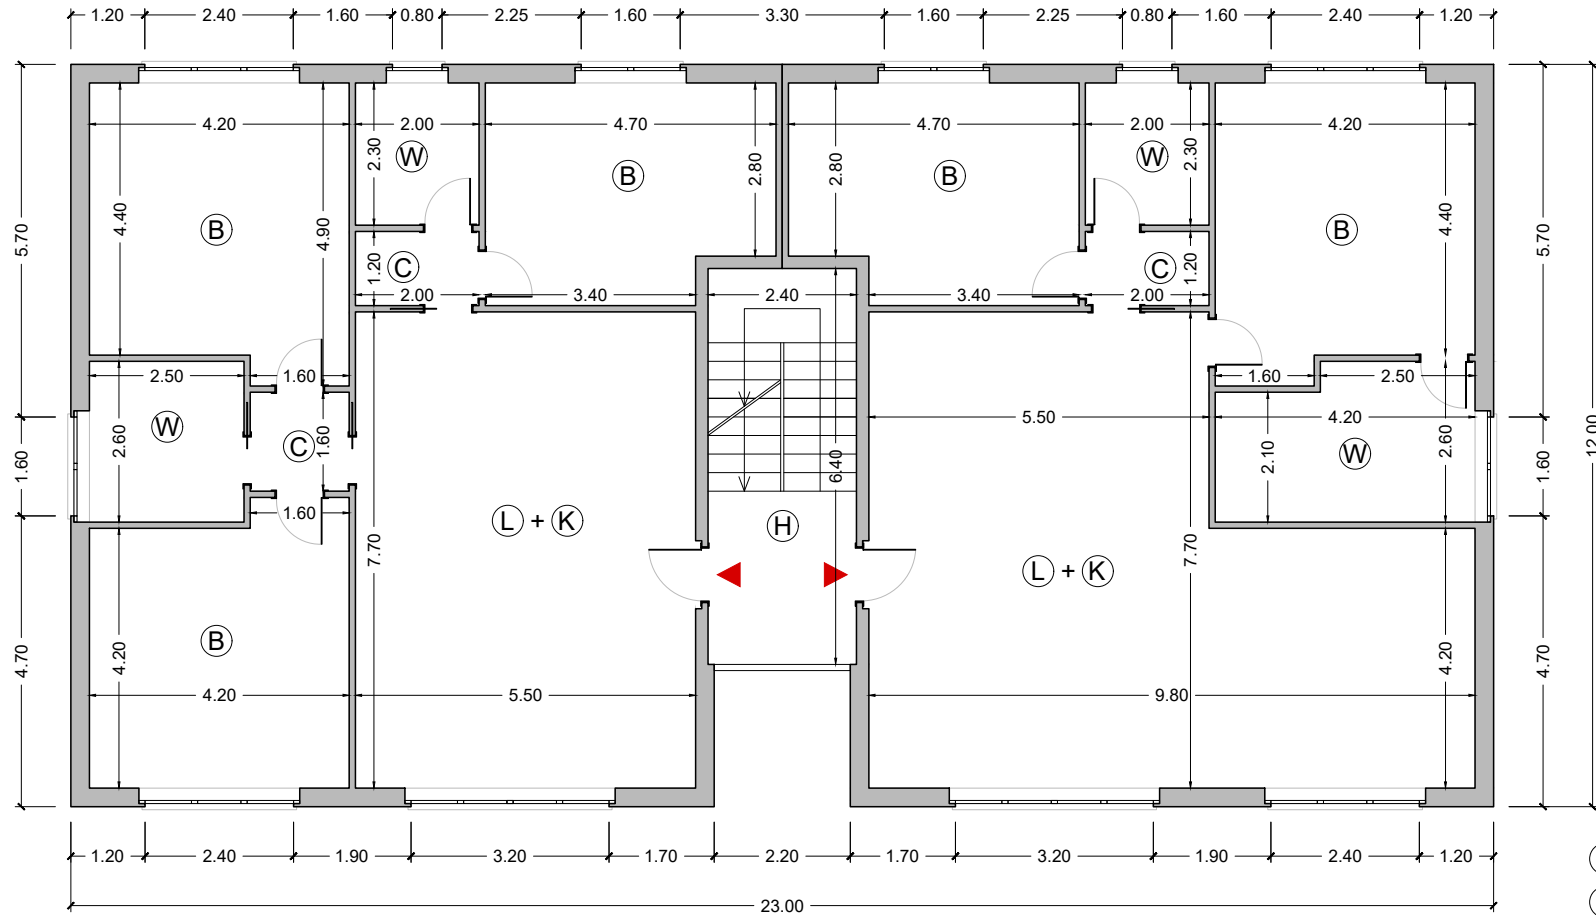


# GROUND FLOOR

- (B) Bedroom
- (C) Corridor
- (H) Hall
- (L+K) Living room + Kitchen
- (S) Studio
- (W) Bathroom

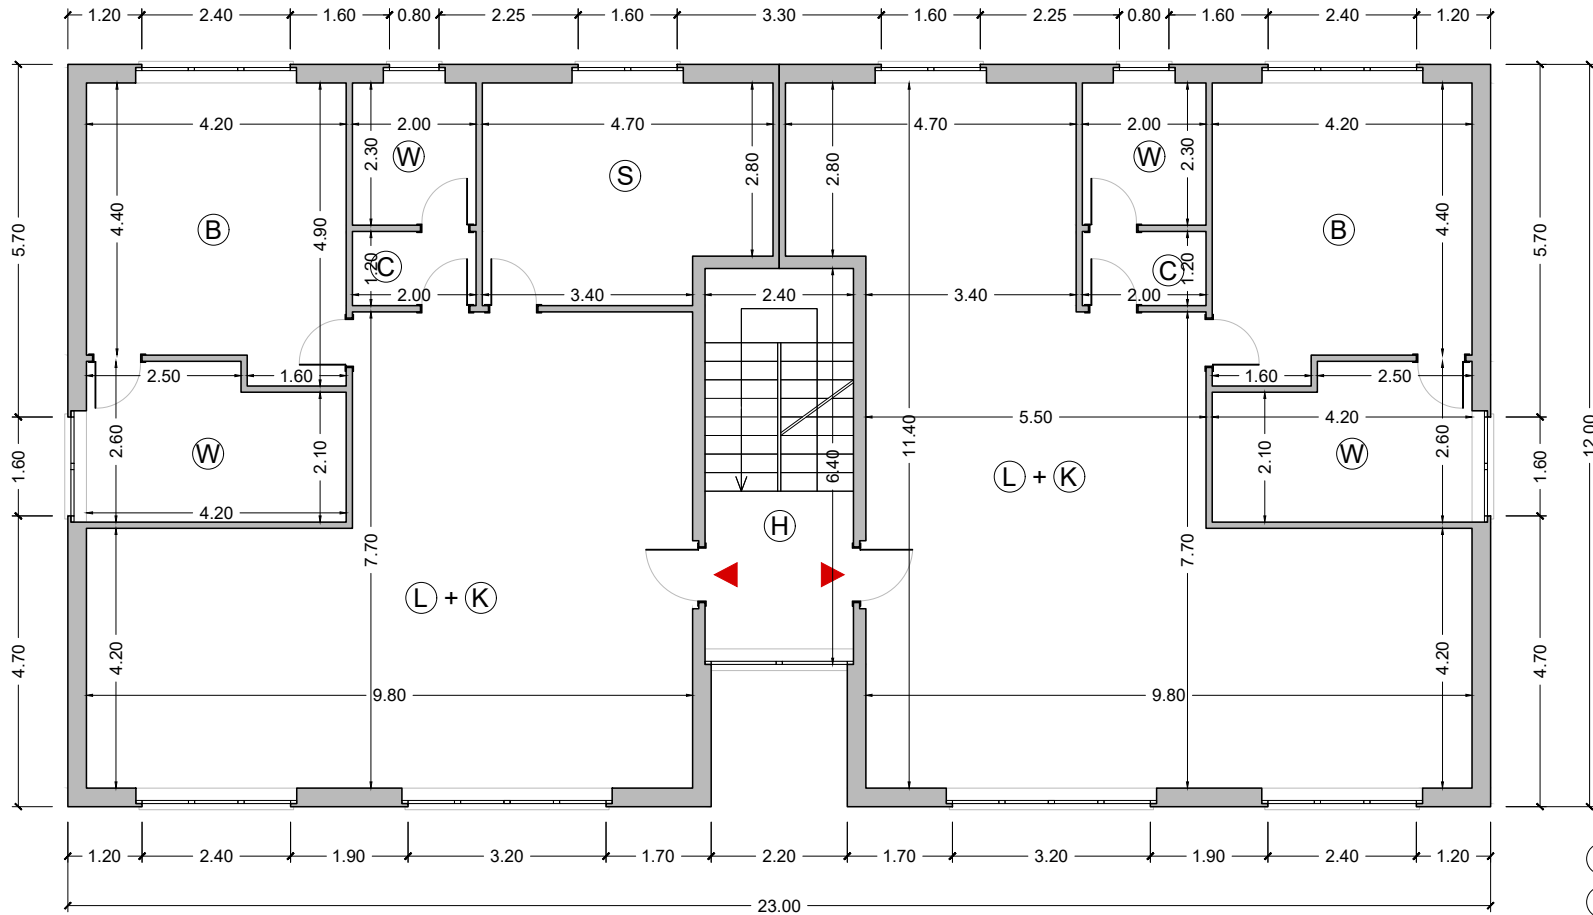


# FIRST FLOOR


- ⓑ Bedroom
- ⓒ Corridor
- ⓓ Hall
- Ⓚ Kitchen
- Ⓛ Living room
- Ⓢ Studio
- Ⓦ Bathroom

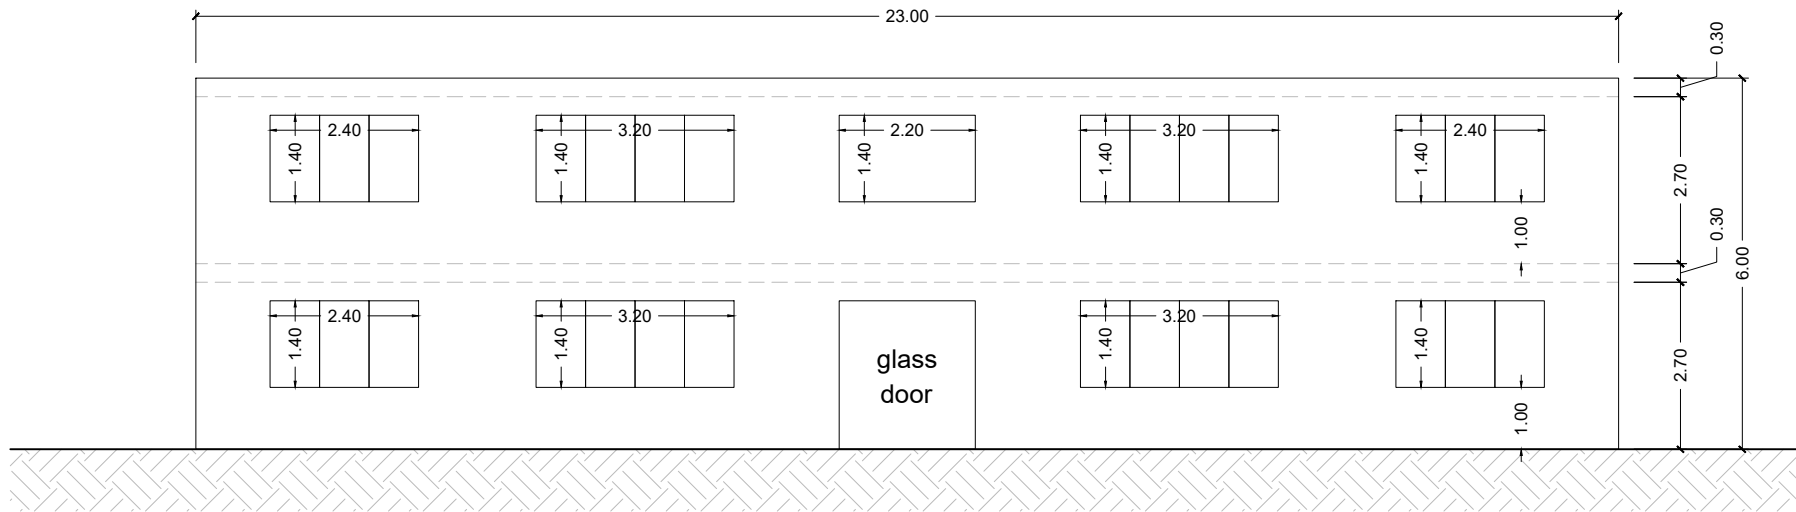


FRONT VIEW

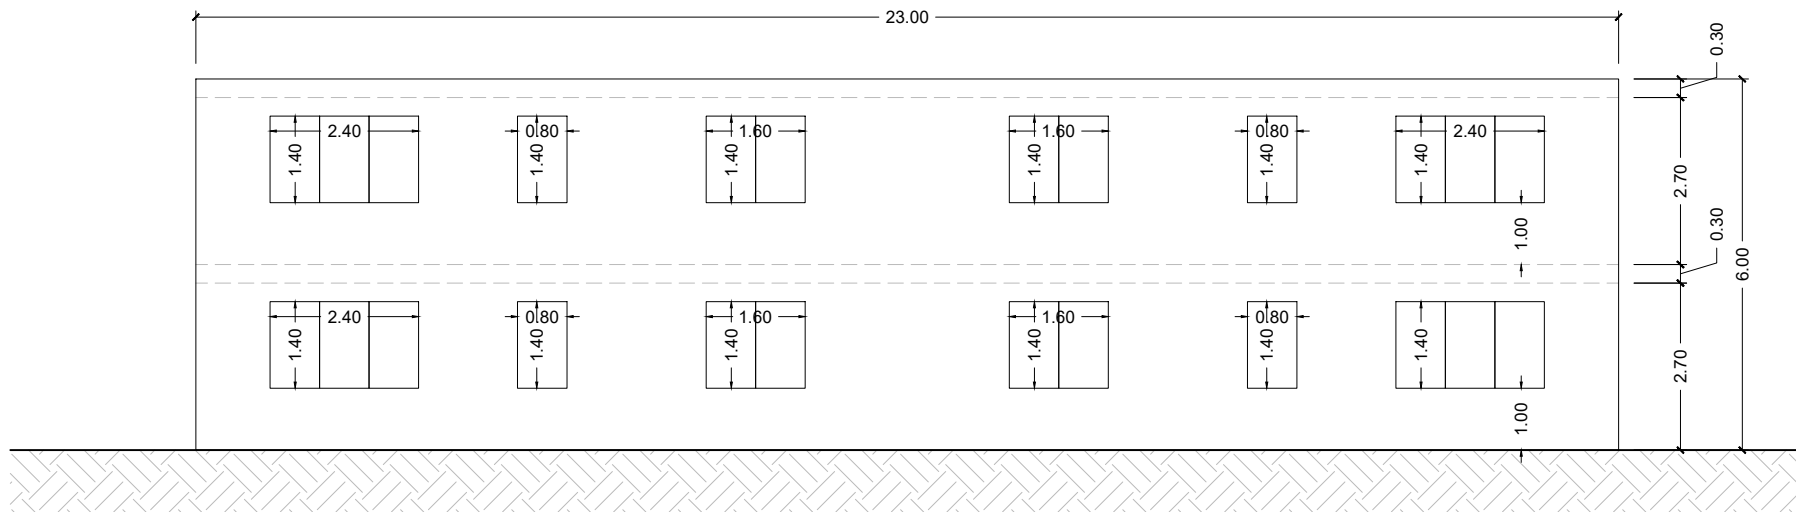

BACK VIEW

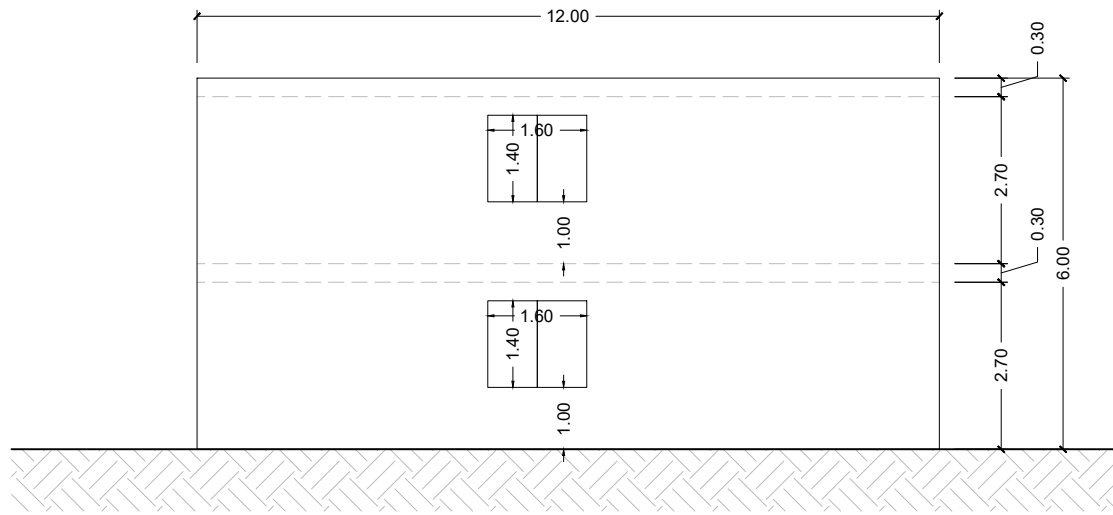

RIGHT-SIDE VIEW

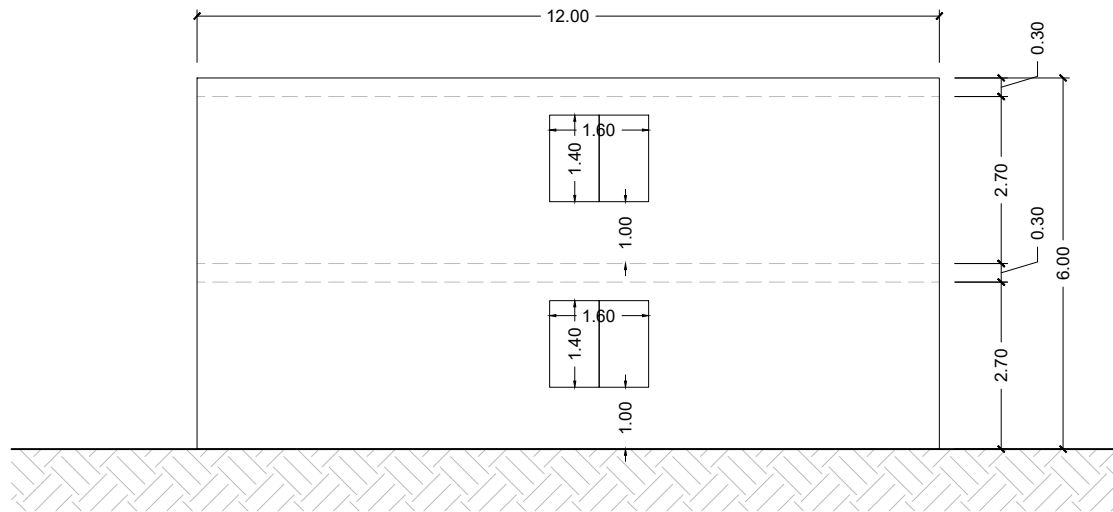

LEFT-SIDE VIEW