



ENTENTE INTERCOMMUNALE
MEBRE-SORGE

Communes de Chavannes,
Crissier, Ecublens, Renens,
St-Sulpice

PLAN GENERAL
D'EVACUATION DES EAUX
INTERCOMMUNAL

BASSINS VERSANTS
Secteur en système unitaire
raccordés au réseau
Mèbre-Sorge

Etat le 15.12.2009

Situation 1:10'000



sa ingénieurs
hydrauliciens

GrandPlaces 14 - 1700 Fribourg
Tél. 026/322 12 17 - Fax 026/323 13 59
http : www.ribi.ch
E-mail : ing.hydro@ribi.ch

Plan n°
734PG7298
Format
85 x 60 cm
Dessiné
04.05.2009 SS

Contrôlé:
05.05.2009 GU-F
Modifié :
16.12.2009 SS
Modifié:
.....

Légende :

Ouvrages existants

Canalisation eaux usées

Canalisation eaux claires

Canalisation eaux mélangées


Déversoir d'orage

Limite communale

Système d'assainissement

Limite des bassins versants

Système unitaire

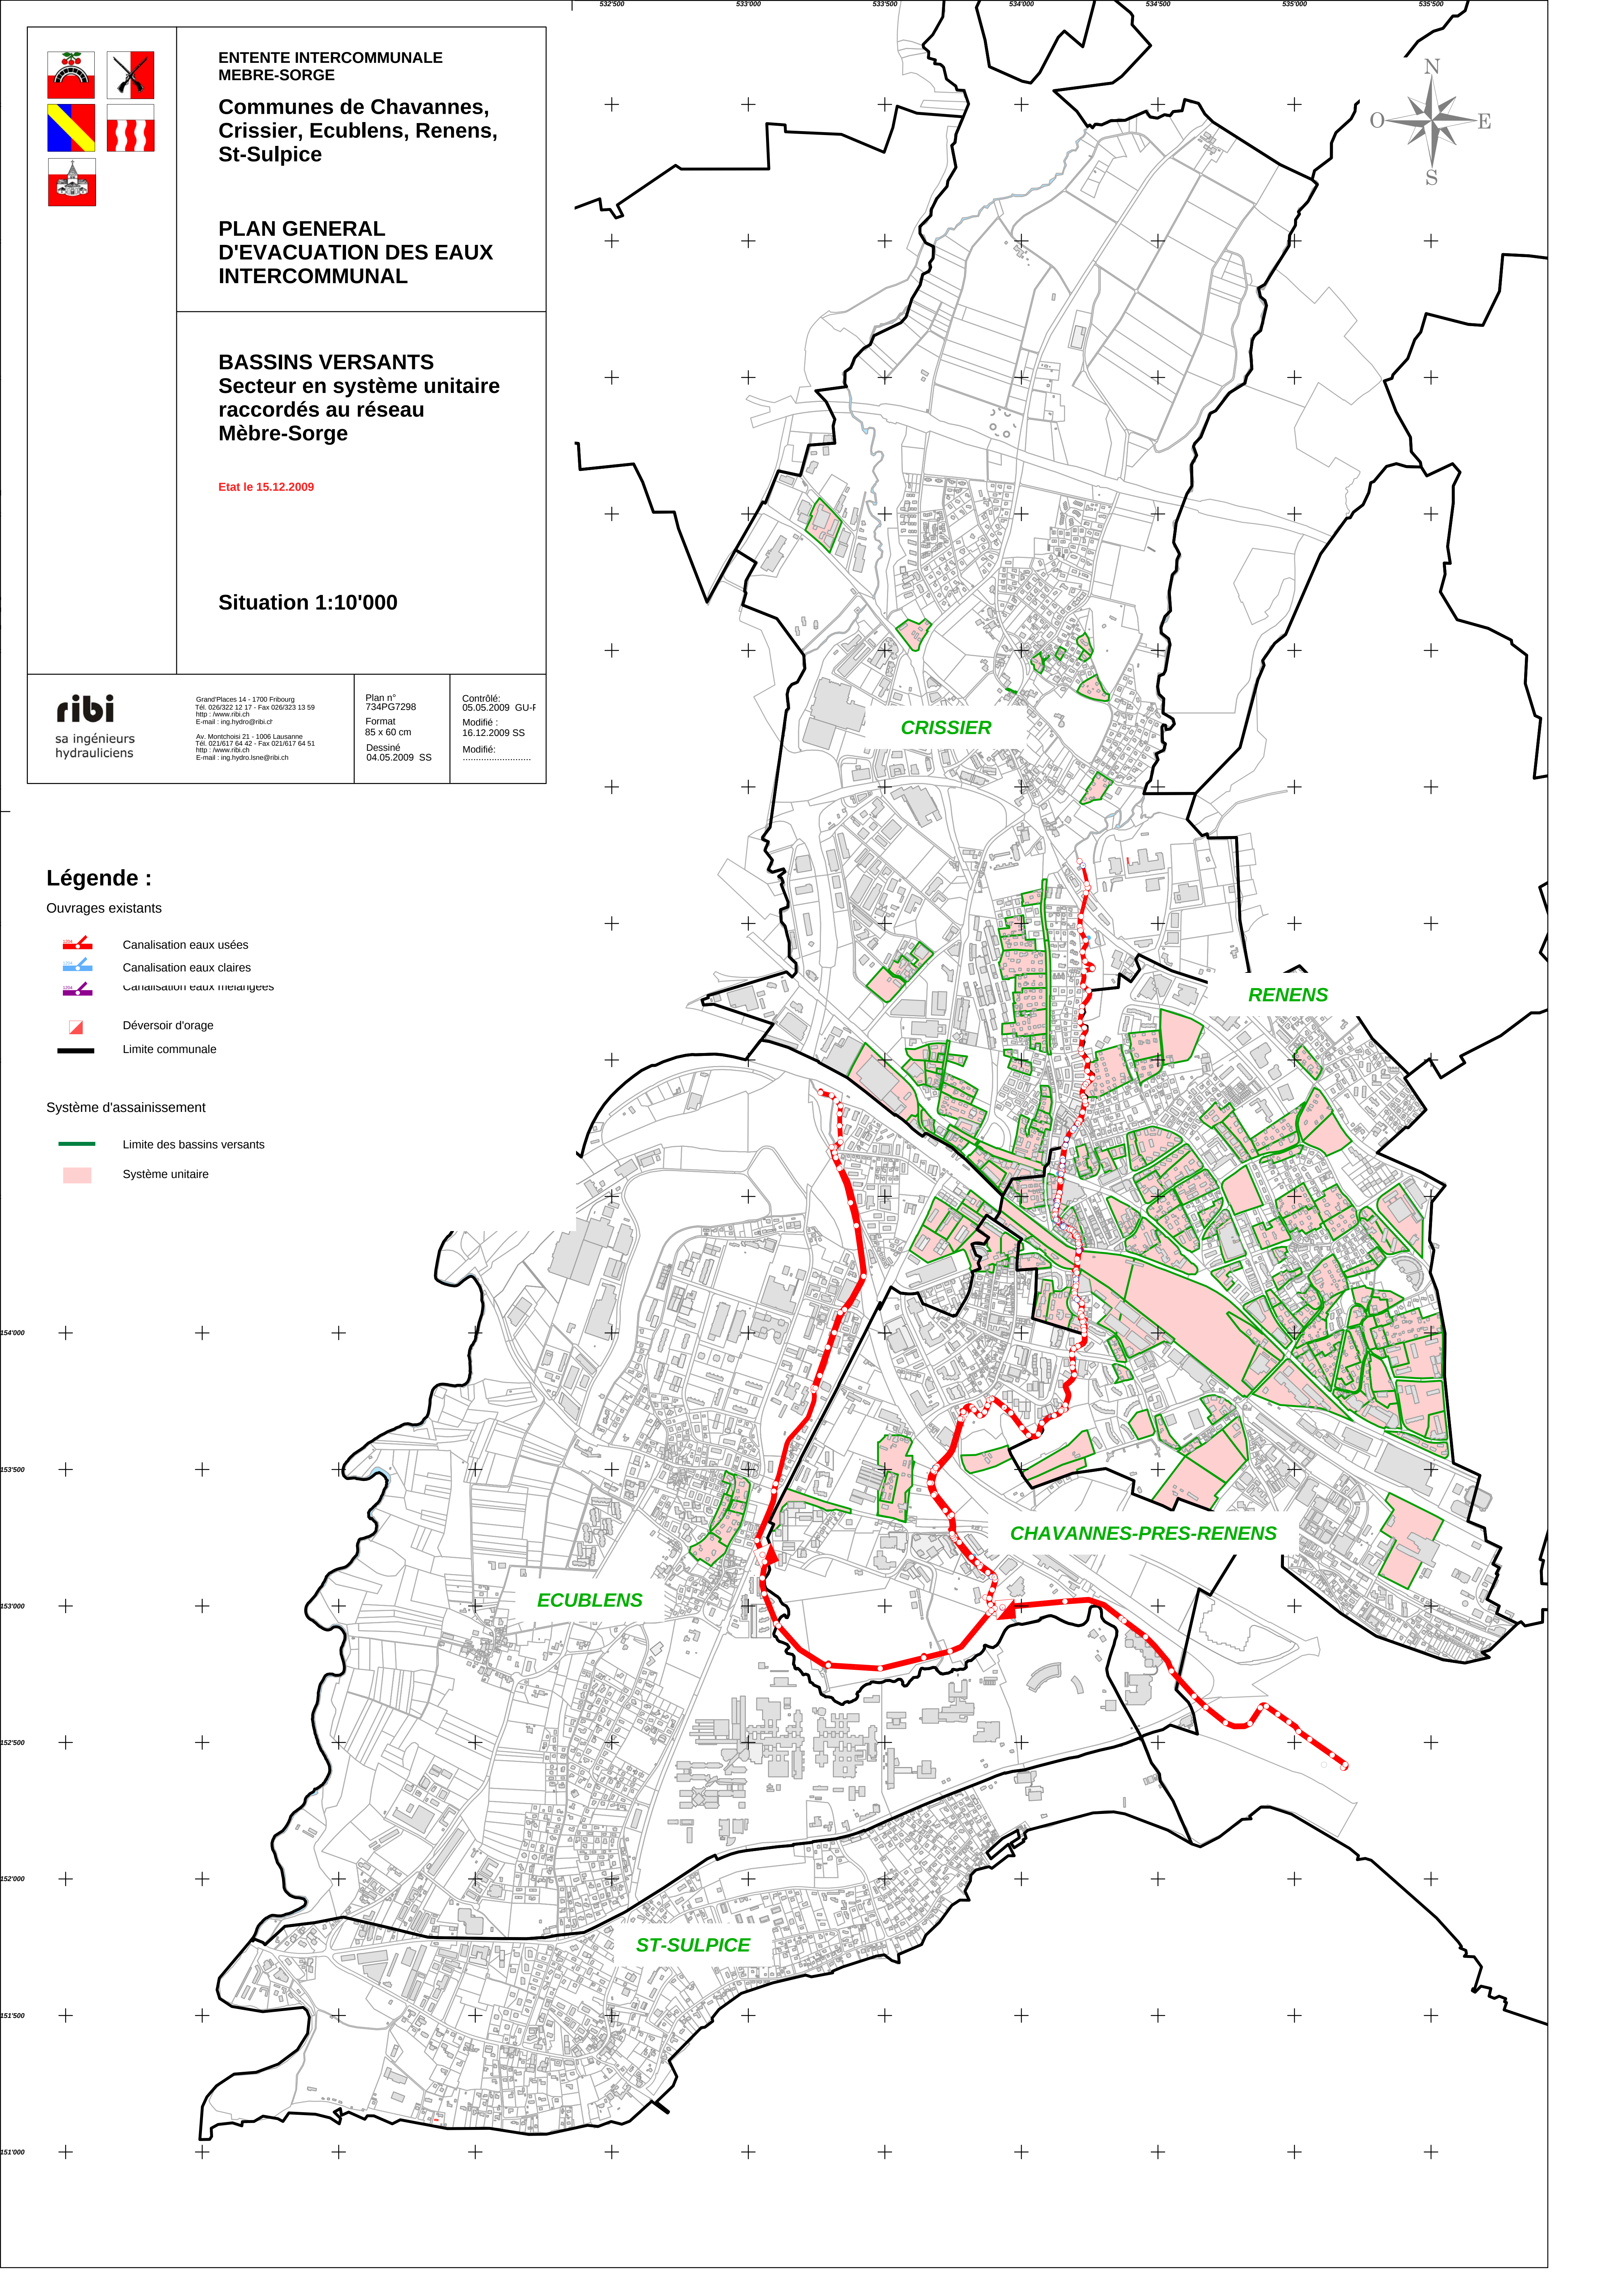

The map displays the unitary sewerage system for the Mèbre-Sorge intercommunal area. The system is shown as pink areas within the municipalities of Crissier, Renens, Chavannes-Pres-Renens, Ecublens, and St-Sulpice. The map includes a north arrow and a coordinate grid. The scale is 1:10,000. The map is titled 'PLAN GENERAL D'EVACUATION DES EAUX INTERCOMMUNAL' and 'BASSINS VERSANTS Secteur en système unitaire raccordés au réseau Mèbre-Sorge'. The map is dated 15.12.2009. The map is produced by ribi sa ingénieurs hydrauliciens.